

## Manawatu (Property)

The information displayed is schematic only and serves as a guide. It has been compiled from Manawātū District Council's records and is made available in good faith but its accuracy or completeness is not guaranteed. Cadastral information has been derived from Toitū Te Whenua - Land Information New Zealand (LINZ) Core Record System Database (CRS).


CROWN COPYRIGHT RESERVED. © Copyright Manawātū District Council



Scale:  
1:1,000

15/08/2025



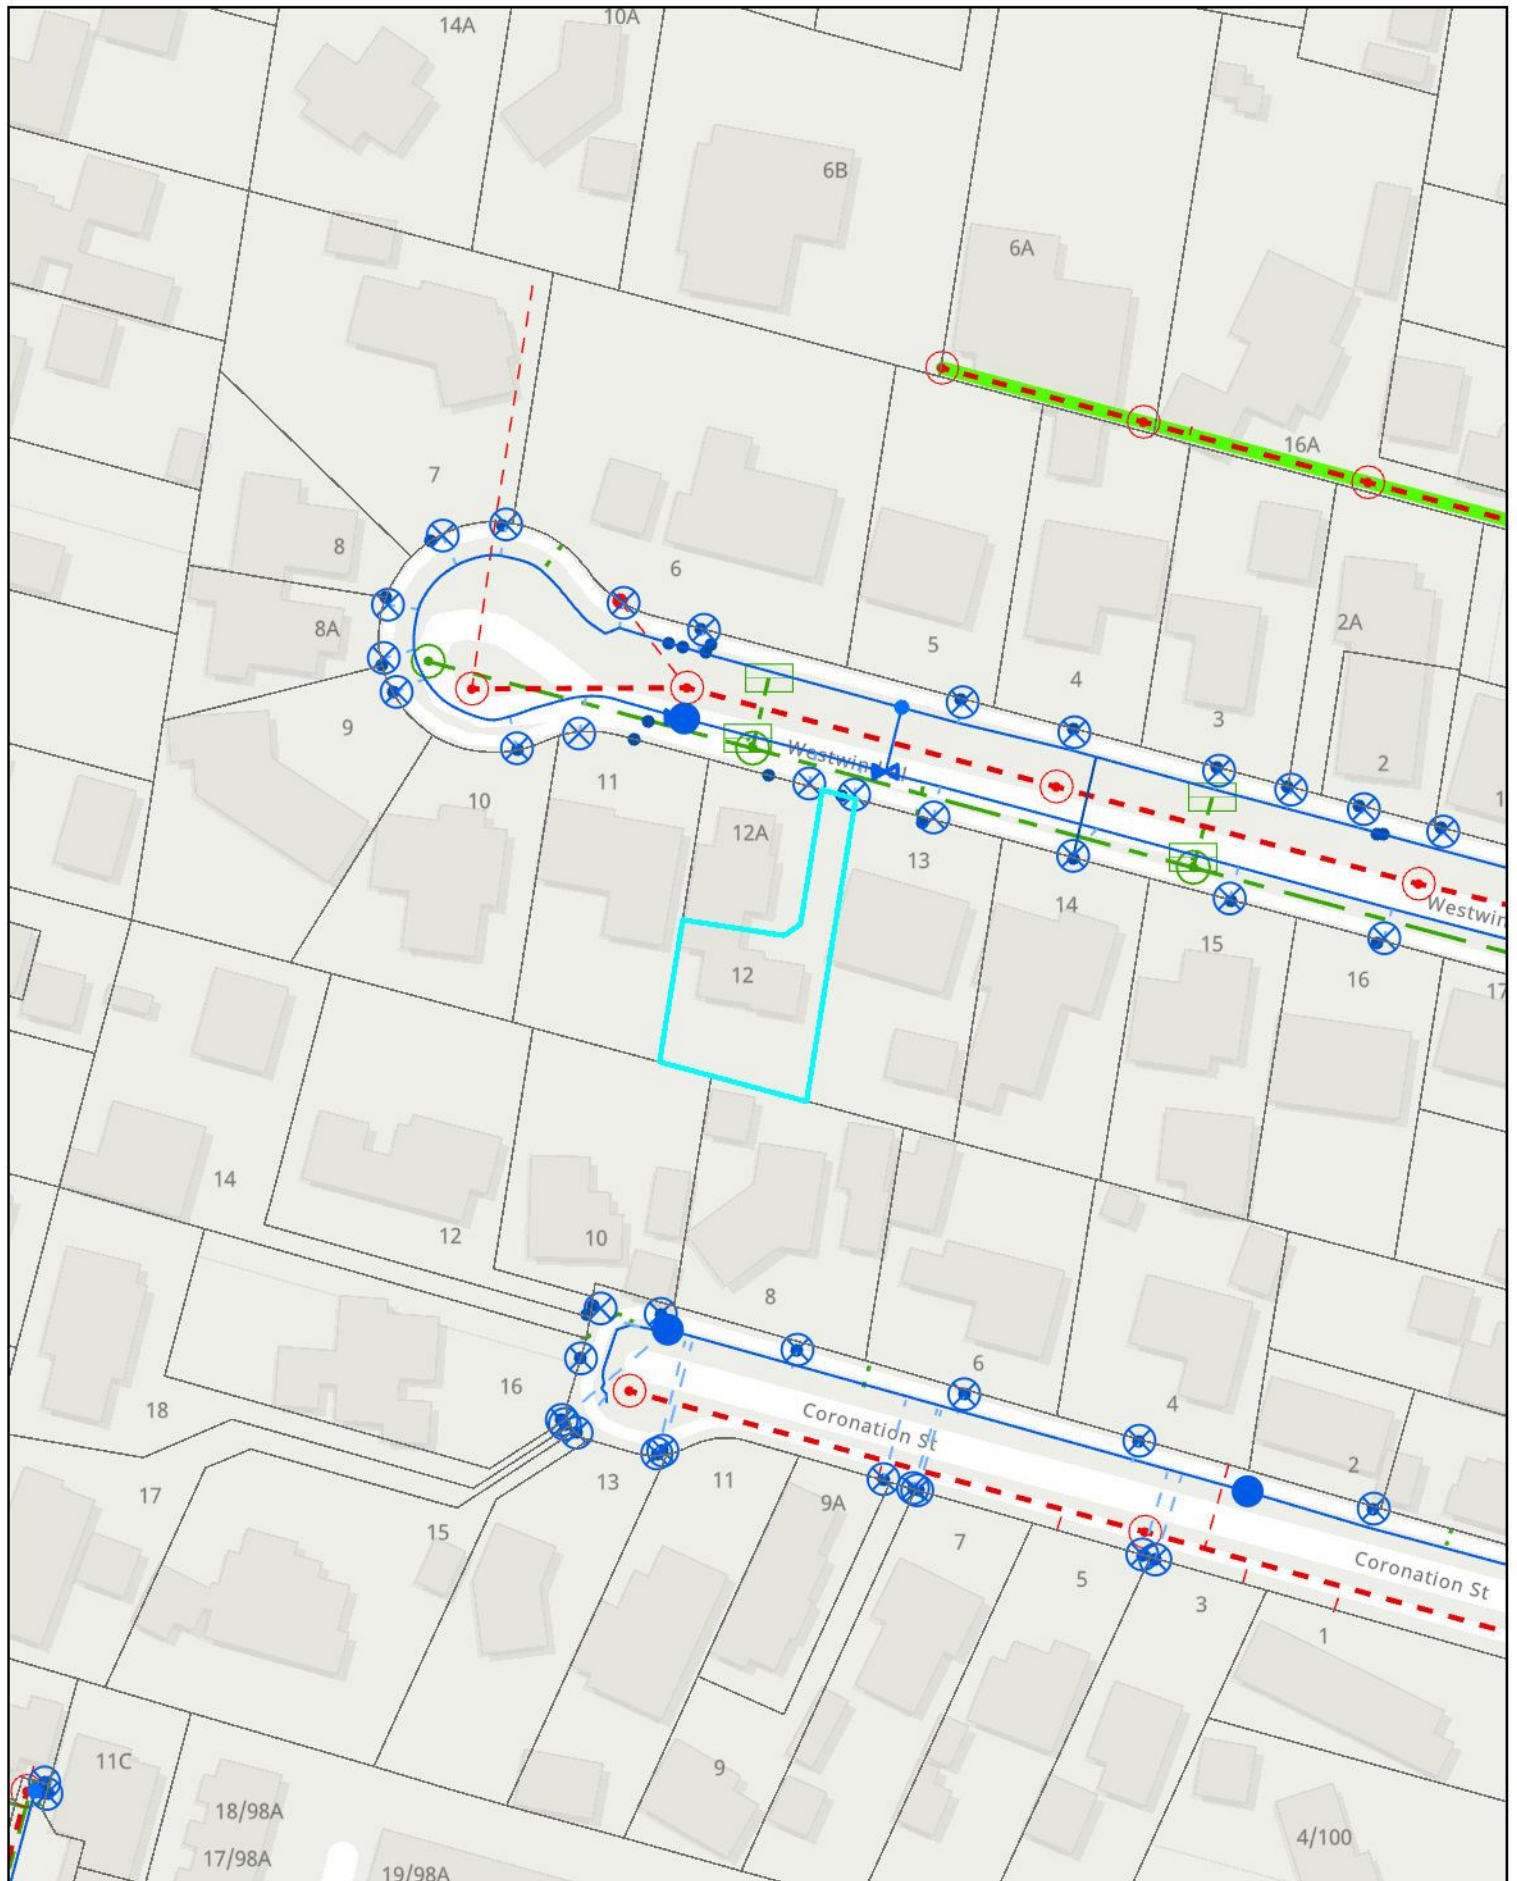

## Manawatu Three Waters

The information displayed is schematic only and serves as a guide.  
It has been compiled from Manawatu District Council's records and is made available in good faith but its accuracy or completeness is not guaranteed.  
Cadastral information has been derived from Toitū Te Whenua - Land Information New Zealand (LINZ) Core Record System Database (CRS).

CROWN COPYRIGHT RESERVED. © Copyright Manawatu District Council



Scale:  
1:1,000  
15/08/2025

# THREE WATERS LEGEND



## Water

### water points

- Air Valve
- Backflow
- Combi Valve
- Combi Valve 3-Way
- Combi Valve 4-Way
- EC
- EP
- Fire Hydrant
- Flexi Joint
- Gate Valve
- Manhole
- Node
- None
- SP
- Sluice Valve
- TAP
- Toby
- VL
- Variable Flow Meter
- Water Sample Box

### water lines

- Falling Main
- Main
- Service
- Trunk Main

### Water draft points rural water supply

- <Null>
- Connection Point
- Fire Hydrant
- Pressure Reducing Valve
- Reservoir
- Service connections
- Sluice valve
- Toby

### Water draft lines rural water supply

- <Null>
- PE
- PV

## Wastewater

### Wastewater points

- Boundary Valve Box
- Flow Meter
- Manhole
- Node
- None
- Pig Port
- Valve

### Wastewater lines

- Gravity Main
- Gravity Main - Relined
- Irrigation Distributor
- Irrigation Feeder
- Pressure Main
- Pressure Service
- Service
- Trunk Main
- Trunk Main - Relined

### Wastewater abandoned lines

- Wastewater abandoned lines

### Wastewater draftlines

- Wastewater draftlines

### Wastewater abandoned points

- Wastewater abandoned points

### Wastewater pump ducts

- Power Supply

### Wastewater sewer pumps

- Caravan Dump Site,- Not Selected -,None
- Chamber,Control Box,Standard Control Box
- Chamber,Pump,Standard Macerator Pump
- Chamber,Pump,Heavy Duty Mutrator Pump
- Electrical,Cabinet,Ground Control
- Mechanical,Flow Meter,MagFlow 100
- Mechanical Pump Motor
- Pump Station,- Not Selected -,None
- Sewer - Valve,Check Valve,100 mm
- Sewer - Valve,Gate Valve,100 mm

### Wastewater cctv

- Wastewater cctv

### Wastewater pump reservoir

- Chamber,Tank,3m Dia Wetwell & pump Chamber
- Chamber,Tank,Standard 2200L Tank
- Chamber,Tank,Standard 5000L Tank
- Chamber,Tank,Standard 900L Tank
- Civil,Storage Tank,1.8m dia RC pipe
- Civil,Valve Chamber
- Civil,Wet Well
- Electrical,Electrical and control,None

## Stormwater

### Stormwater points

- Inlet
- Inspection Chamber
- Manhole
- Manhole,Manhole Conc Med Duty
- Manhole and Sump
- Node
- Outlet
- PS
- Rainwater Tanks,Concrete Tank
- Soak Pit
- Sump
- Sump Yard
- Sump Double
- Unknown
- Valve
- Wingwall

### Stormwater lines

- Culvert
- Main (Relined); Main
- Open Drain
- Service
- Sub Soil Drain
- Sump Lead

### Stormwater open drains

- Open Drain
- Road Drain
- Swale

### Horizon's open Drains

- Horizons


### Stormwater drain lakes

- Stormwater drain lakes

### Stormwater drainage districts

- Stormwater drainage districts



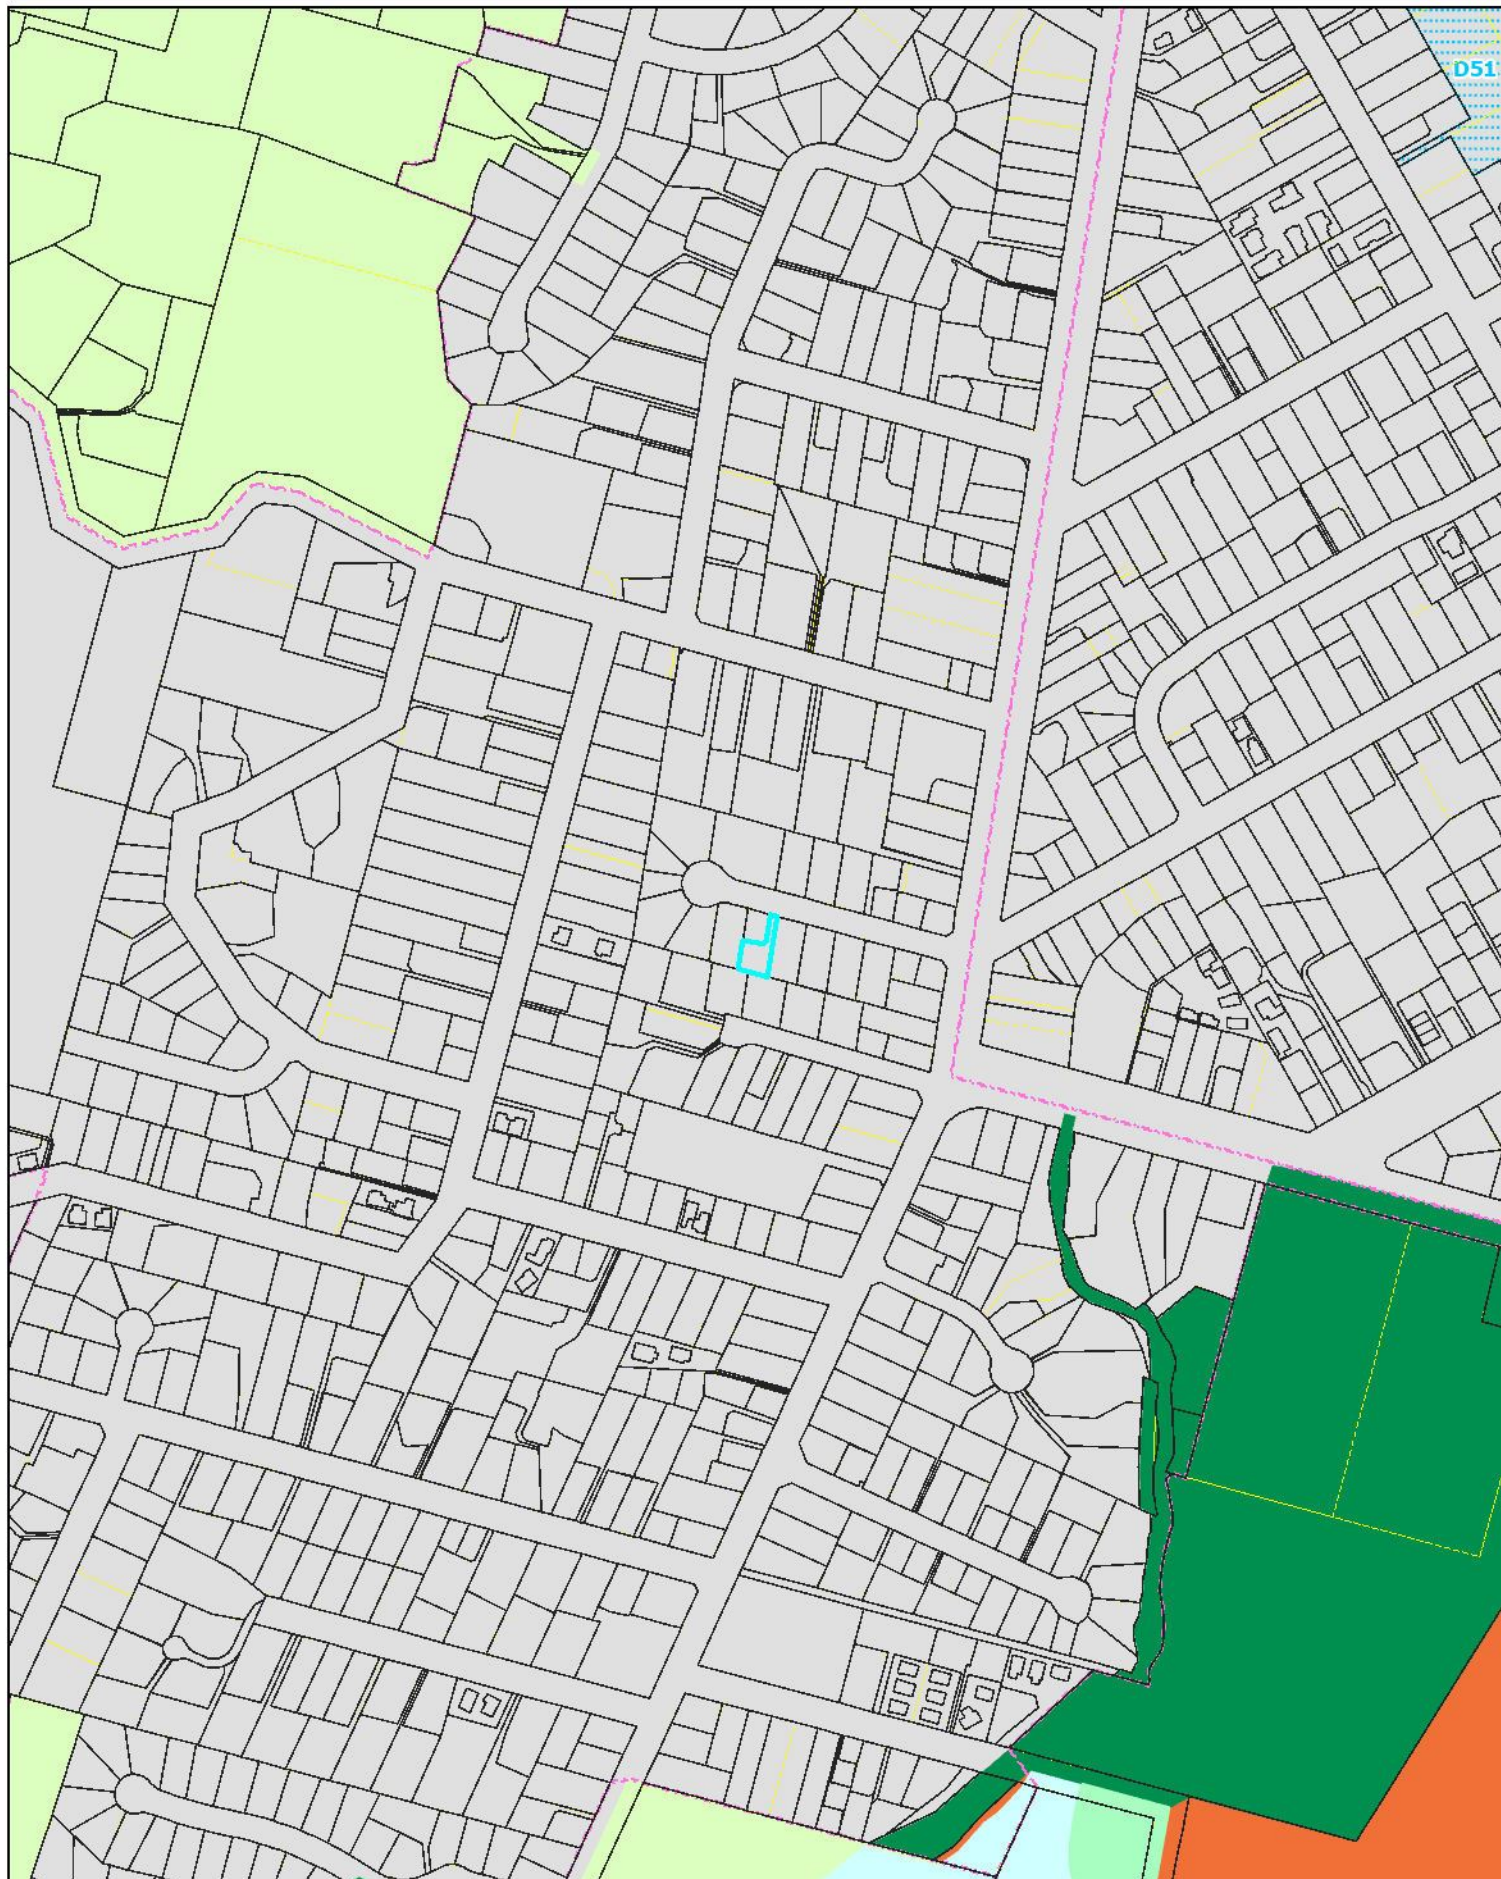

## Manawatu District Plan (Operative)

The information displayed is schematic only and serves as a guide. It has been compiled from Manawatu District Council's records and is made available in good faith but its accuracy or completeness is not guaranteed. Cadastral information has been derived from Toitū Te Whenua - Land Information New Zealand (LINZ) Core Record System Database (CRS).

CROWN COPYRIGHT RESERVED. © Copyright Manawatu District Council


 


















 

 
 











 

 



Scale:  
1:5,000


15/08/2025

# DISTRICT PLAN (OPERATIVE) LEGEND



	Business		Nodal Area
	Flood Channel 1		Open Space
	Flood Channel 2		Coastal Area
	Industrial		Identified Frontage
	Inner Business		Verandah Area
	Manfeild Park		Transmission Lines
	Outer Business		PC65 - Outstanding Natural Features and Landscape
	Recreation		Indigenous Forest and Vegetation
	Residential		Wetlands, Lakes, Rivers and Surrounds
	Rural1		Conservation Areas
	Rural2		Pohangina Valley
	Special Development		Pohangina Views
	Village		Piggeries
	Designations		Plan Change H(a) - Heritage
	Areas of Inundation		Notable Trees
	Coastal Vegetation		Scheduled Heritage Buildings
	District Wide		Archaeological Sites
	Deferred Residential		Cemeteries
	Large Format Retail		Marae
	Lateral Spread		



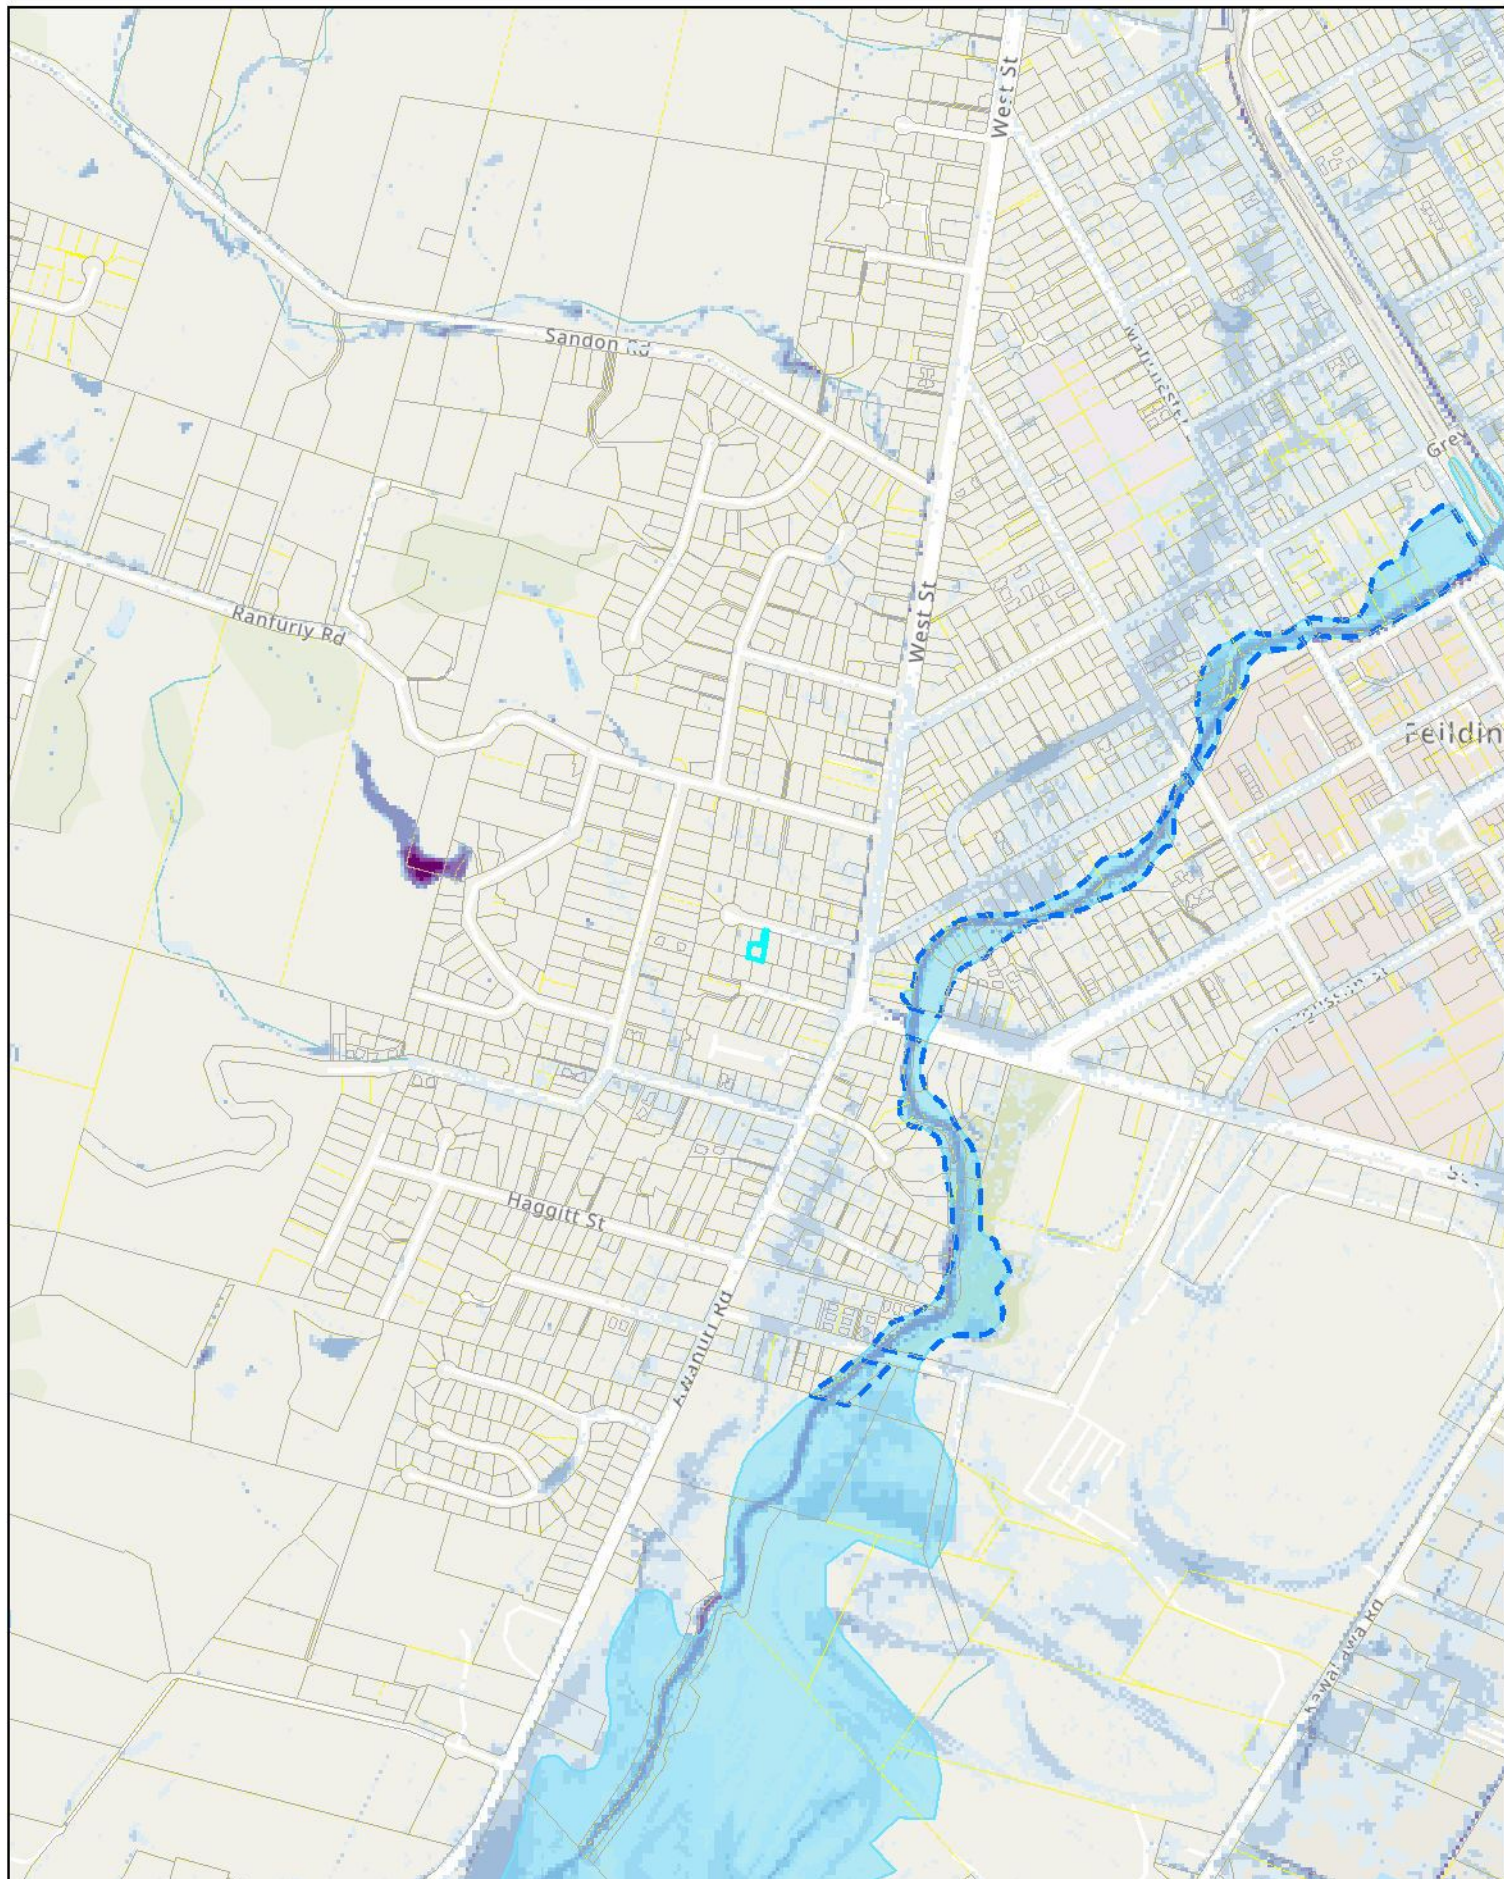

## Manawatu Combined Flood Map

The information displayed is schematic only and serves as a guide. It has been compiled from Manawatu District Council's records and is made available in good faith but its accuracy or completeness is not guaranteed. Cadastral information has been derived from Toitū Te Whenua - Land Information New Zealand (LINZ) Core Record System Database (CRS).

CROWN COPYRIGHT RESERVED. © Copyright Manawatu District Council






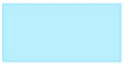



Scale:  
1:10,000

15/08/2025



# FLOOD MAP LEGEND




-  MDC Drain
-  Horizons Drain
-  Feilding Flood Areas
-  Observed Flooding
-  Indicated Floodable Area
-  Excluded Area-Feilding Residential
-  200 Year Wet Extent

## EXCLUSION OF LIABILITY ARISING FROM SUPPLY OF INFORMATION

Horizons Regional Council endeavours to provide useful and accurate information. Horizons Regional Council shall not, however be liable whether in contract, tort, equity, or otherwise, for any loss or damage of any type (including consequential losses) arising directly or indirectly from the inadequacy, inaccuracy or any other deficiency in information supplied irrespective of the cause. Use of information supplied is entirely at the risk of the recipient and shall be deemed to be acceptance of this liability exclusion.

Digital map data sourced from Land Information New Zealand. CROWN COPYRIGHT RESERVED. The information displayed in the GIS has been taken from Manawatu District Council's databases and maps. It is made available in good faith but its accuracy or completeness is not guaranteed. If the information is relied on in support of a resource consent it should be verified independently



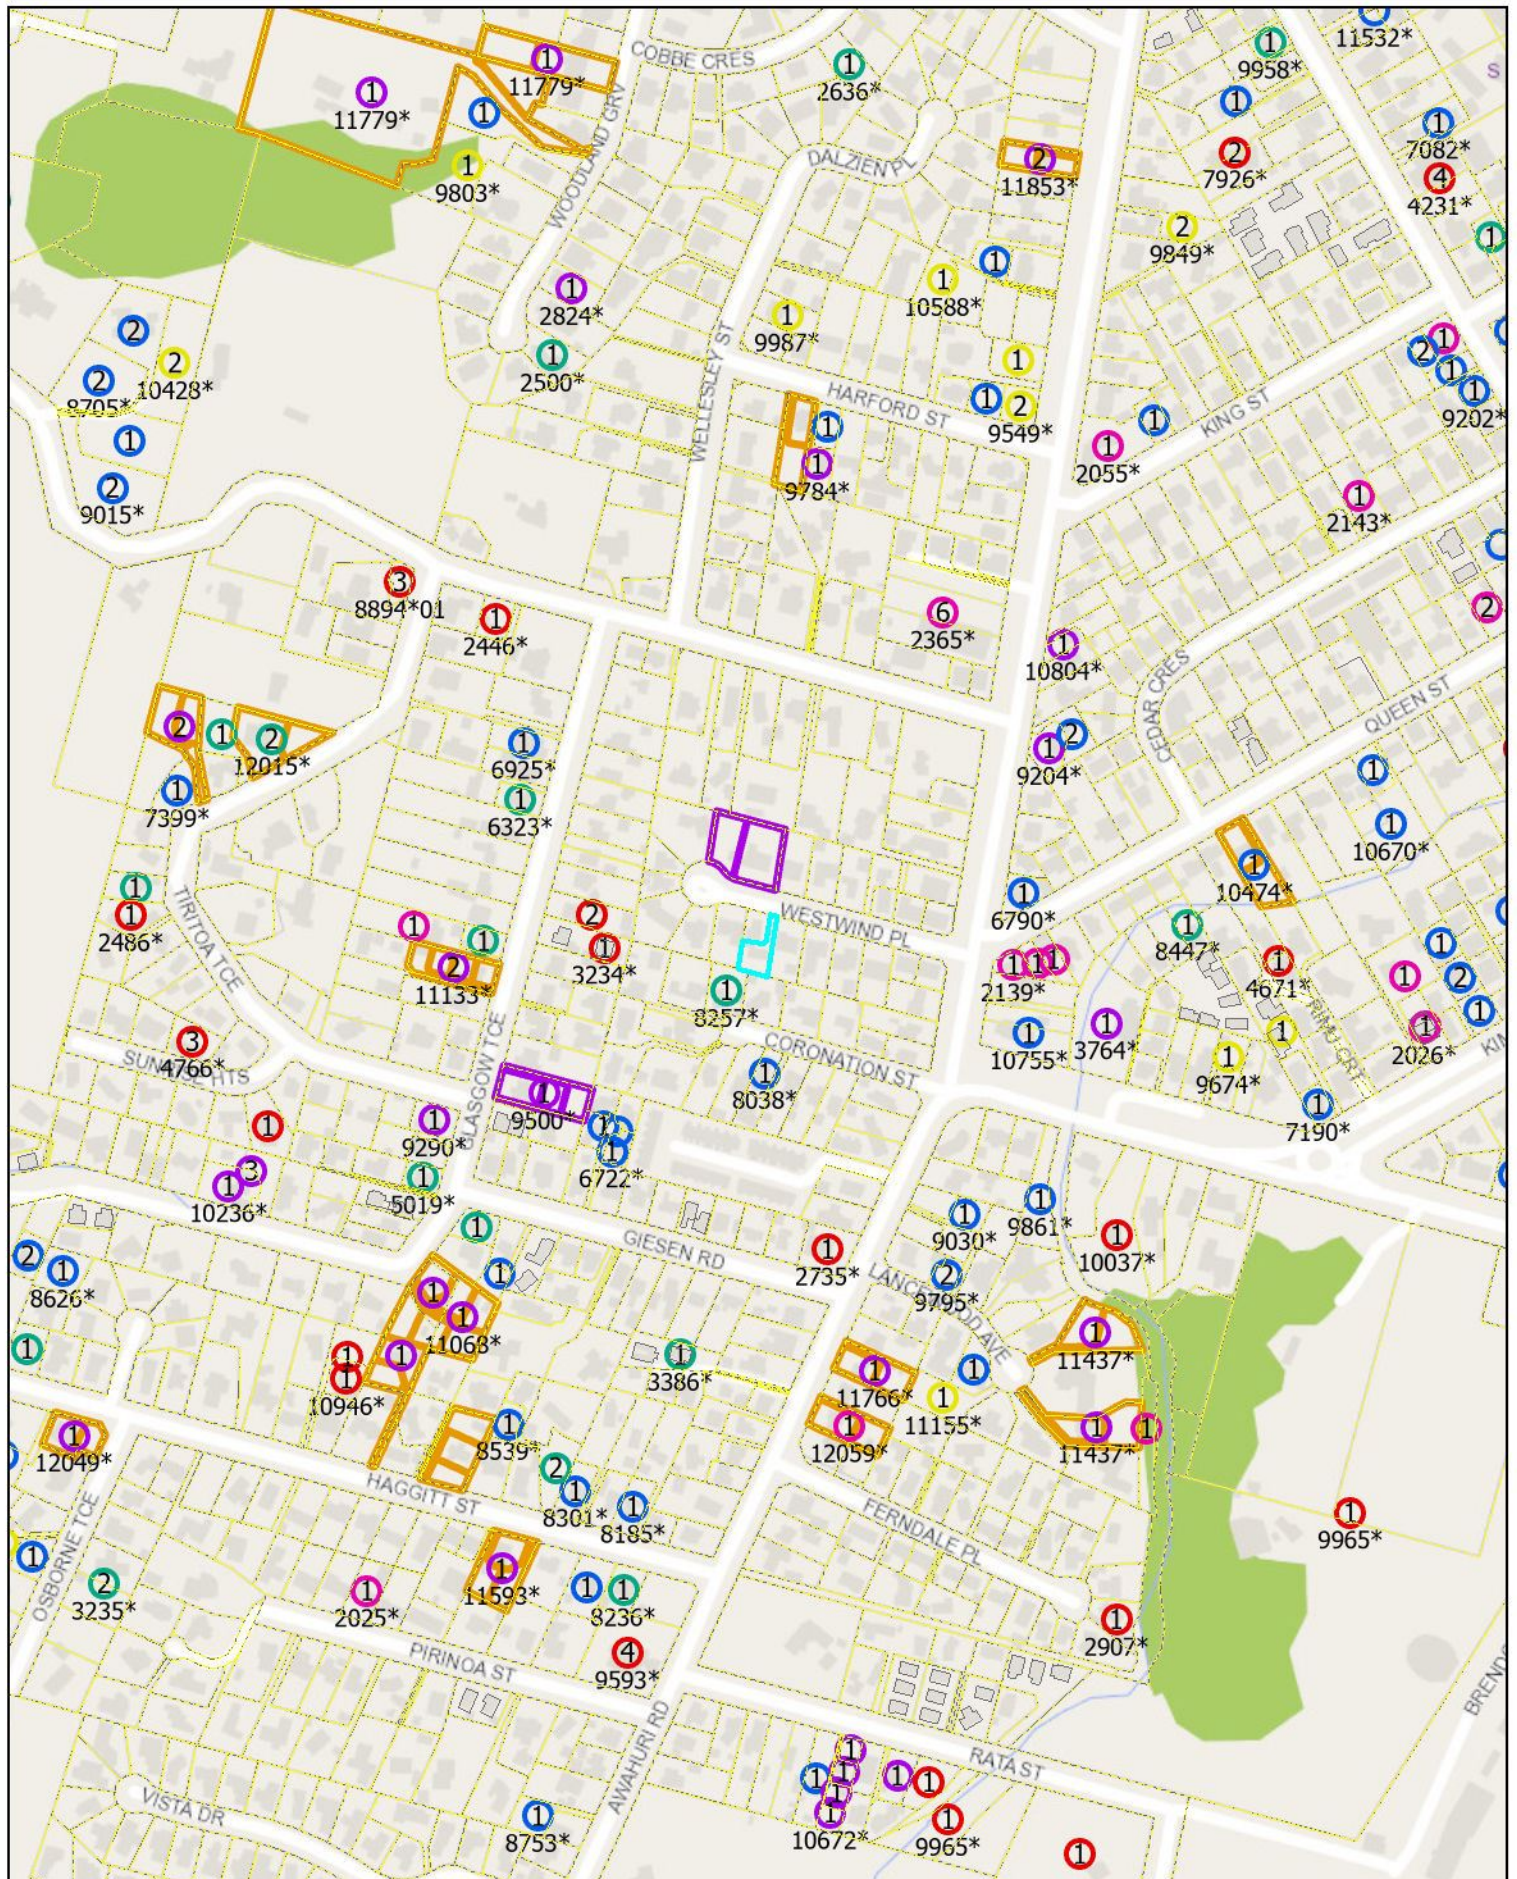

## Manawatu Land Use Consent

The information displayed is schematic only and serves as a guide. It has been compiled from Manawatu District Council's records and is made available in good faith but its accuracy or completeness is not guaranteed. Cadastral information has been derived from Toitū Te Whenua - Land Information New Zealand (LINZ) Core Record System Database (CRS).

CROWN COPYRIGHT RESERVED. © Copyright Manawatu District Council



Scale:  
1:5,000









15/08/2025



# LAND USE CONSENT LEGEND




## Land use consent type

-  CONTROLLED
-  DISCRETIONARY
-  EXEMPT
-  NO STATUS
-  NON-COMPLYING
-  PERMITTED
-  RESTRICTED DISCRETIONARY
-  TO BE ADVISED

**Text label example: 8951\* - Latest Consent ID issued**

Number inside circle represents the number of consents issued to the valuation.



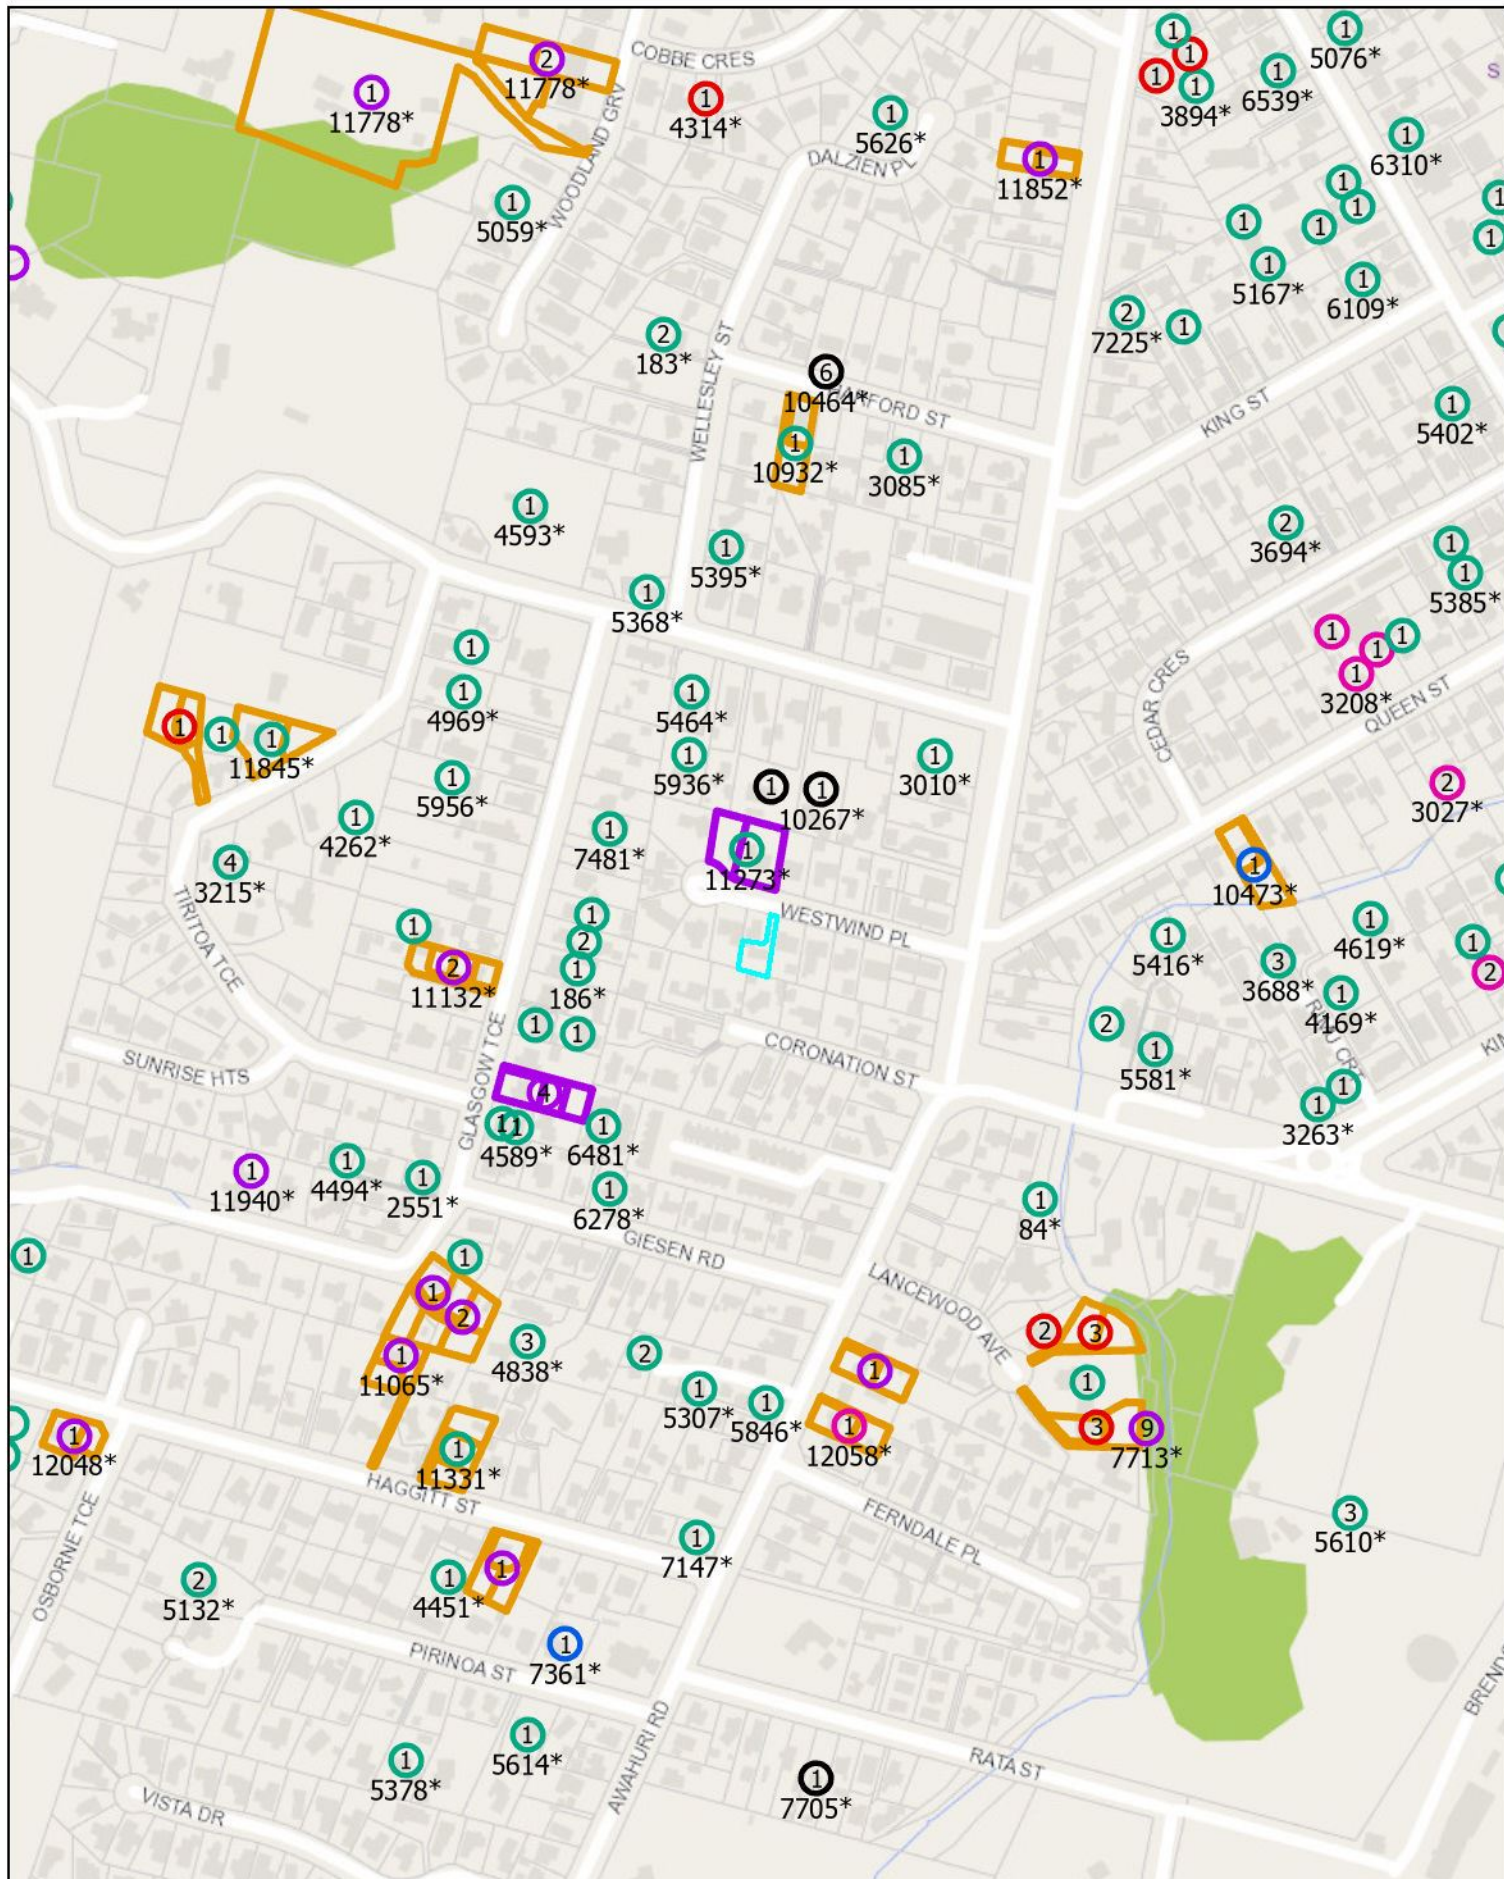

## Manawatu Subdivision Consent

The information displayed is schematic only and serves as a guide.  
It has been compiled from Manawatu District Council's records and is made available in good faith but its accuracy or completeness is not guaranteed.  
Cadastral information has been derived from Toitū Te Whenua - Land Information New Zealand (LINZ) Core Record System Database (CRS).

CROWN COPYRIGHT RESERVED. © Copyright Manawatu District Council



Scale:  
1:5,000







15/08/2025



# SUBDIVISION CONSENT LEGEND



## Subdivision consent type

-  CONTROLLED
-  DISCRETIONARY
-  NO STATUS
-  NON-COMPLYING
-  RESTRICTED DISCRETIONARY
-  TO BE ADVISED

**Text label example: 8951\* - Latest Consent ID issued**

Number inside circle represents the number of consents issued to the valuation.